


Przekroj podłużny w osi ostrogi 12/808 i nurciątku odprowadzającego ścieki do rzeki Wisły w km 807+910 z oczyszczalni ścieków w Chahynie  
Skala 1:100

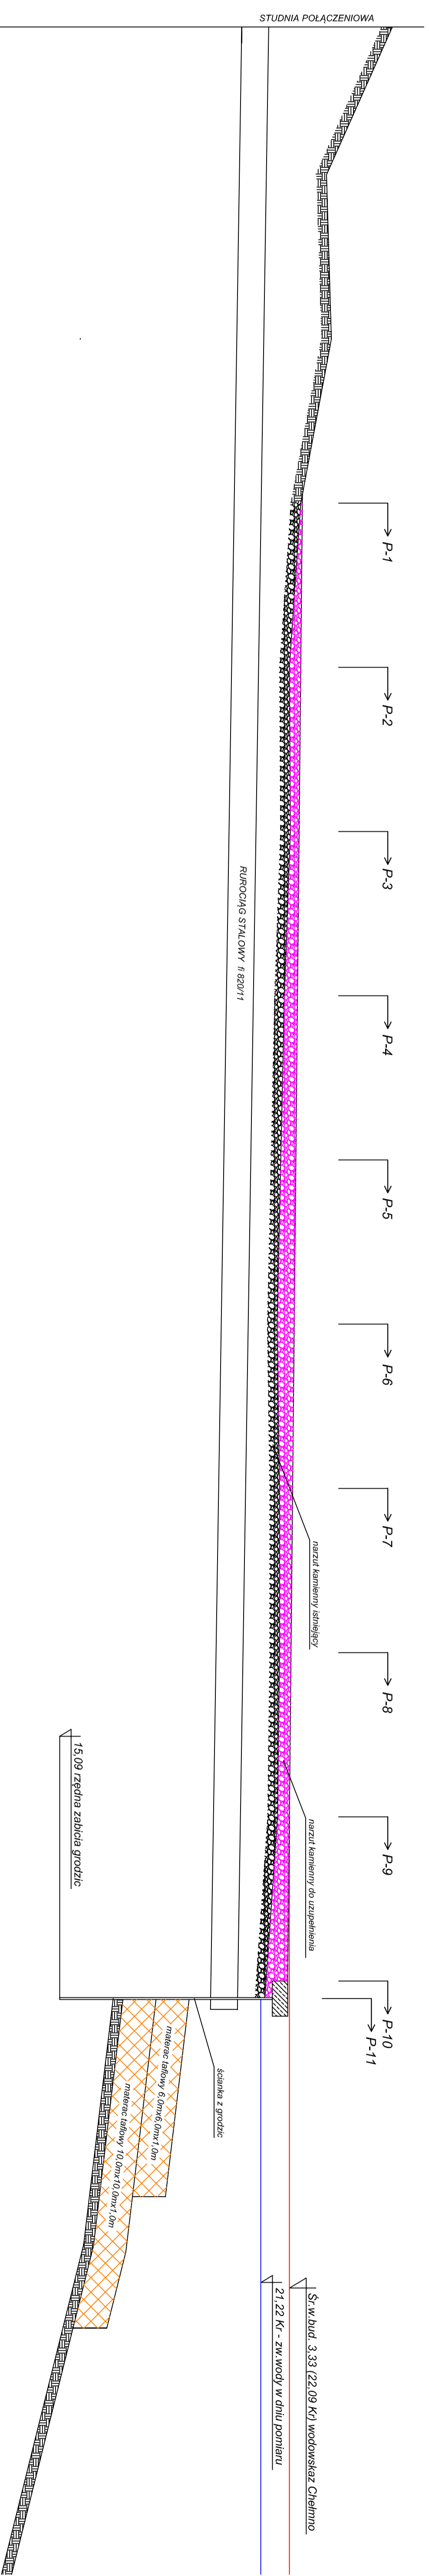

P.1 1:300	
Rzeczne szczytowa	25.23
Rzeczne projektowana	23.22
Odległość	0.00
	0.45
	0.95
	14.50
	19.50
	24.50
	29.50
	34.50
	38.50
	44.50
	49.50
